

**LOCATION PLAN**

scale 1:5000 @ A3

rev	date	details

job no.	FNH0657.00
cad file	HOUSING B & L.pln
design	
drawn	
checked	
date	24/06/2024

job title


dwg title

status

rev


dwg number

- ① 3 BEDROOM RESIDENTIAL UNIT (X6)
- ② 2 BEDROOM RESIDENTIAL UNIT (X6)
- ③ 1 BEDROOM RESIDENTIAL UNIT (X8)
- ④ 30X 1 BEDROOM RESIDENTIAL SELF CONTAINED UNITS
- ⑤ 30X 1 BEDROOM RESIDENTIAL DORMITORY
- ⑥ CARPARK (40)
- ⑦ TURNING CIRCLE & BUS DROP-OFF

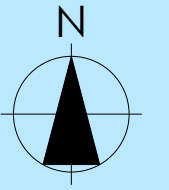


**SITE PLAN**  
scale 1:1000 @ A3




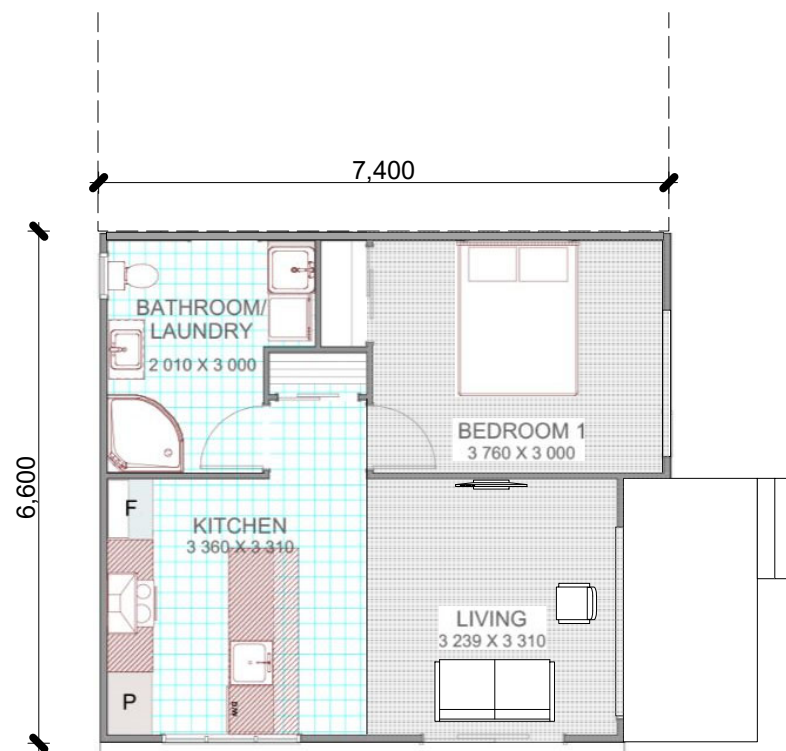

**TYPICAL 1 BEDROOM UNIT**  
scale 1:100

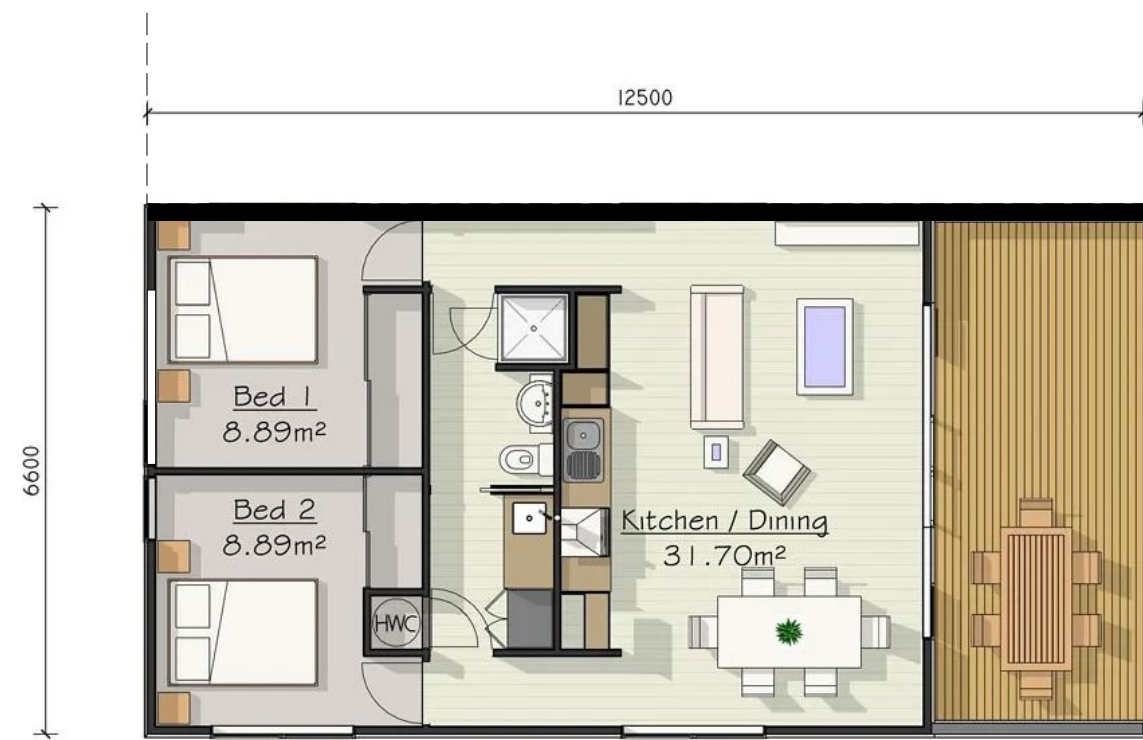

**TYPICAL 2 BEDROOM UNIT**  
scale 1:100

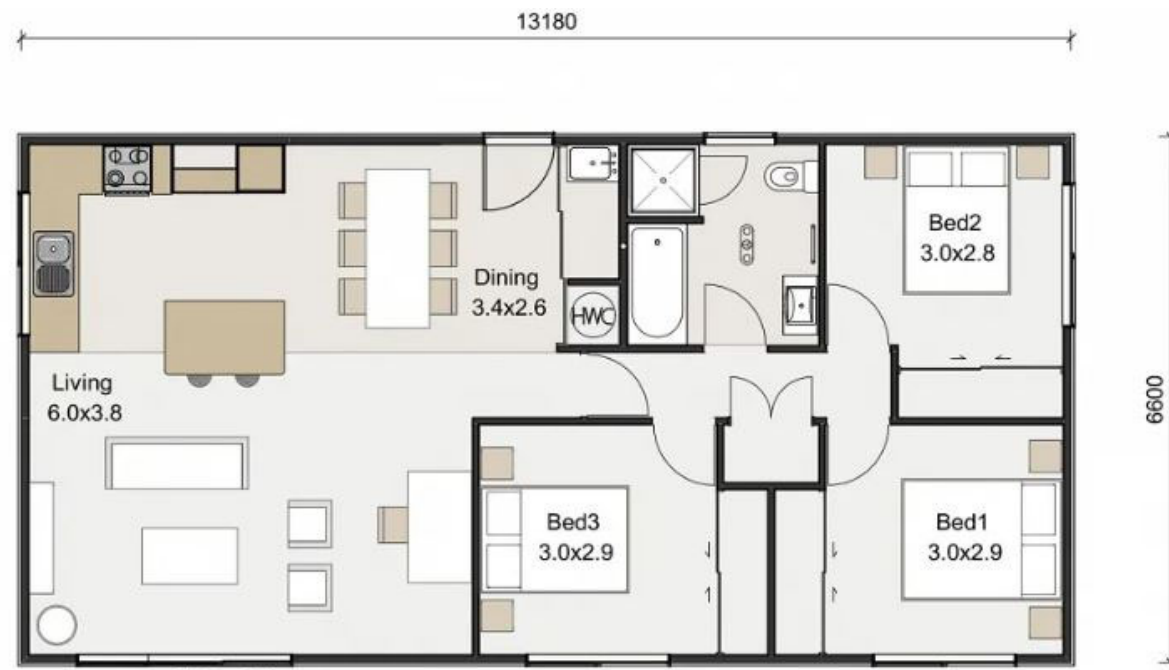

**TYPICAL 3 BEDROOM UNIT**  
scale 1:100

1 TYPICAL UNIT PLANS  
#LayID scale 1:100