

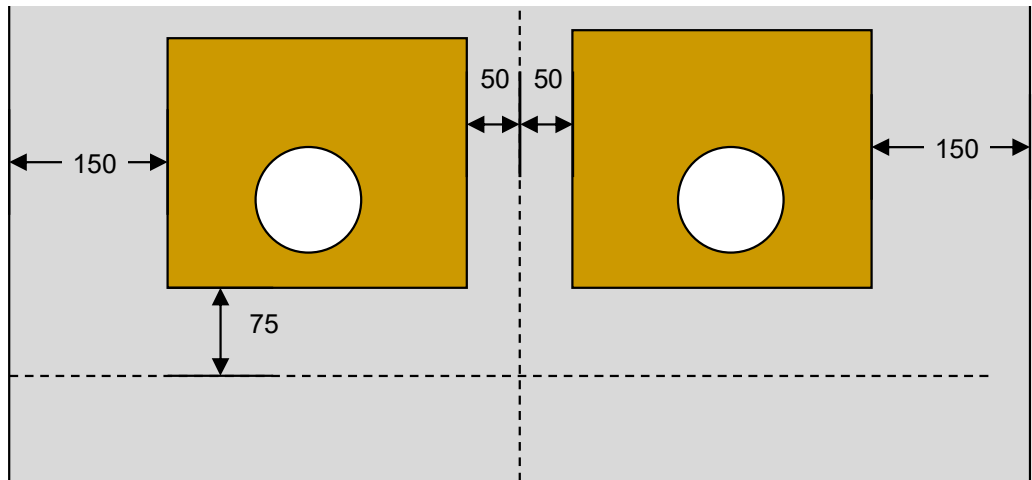


Ash Berms

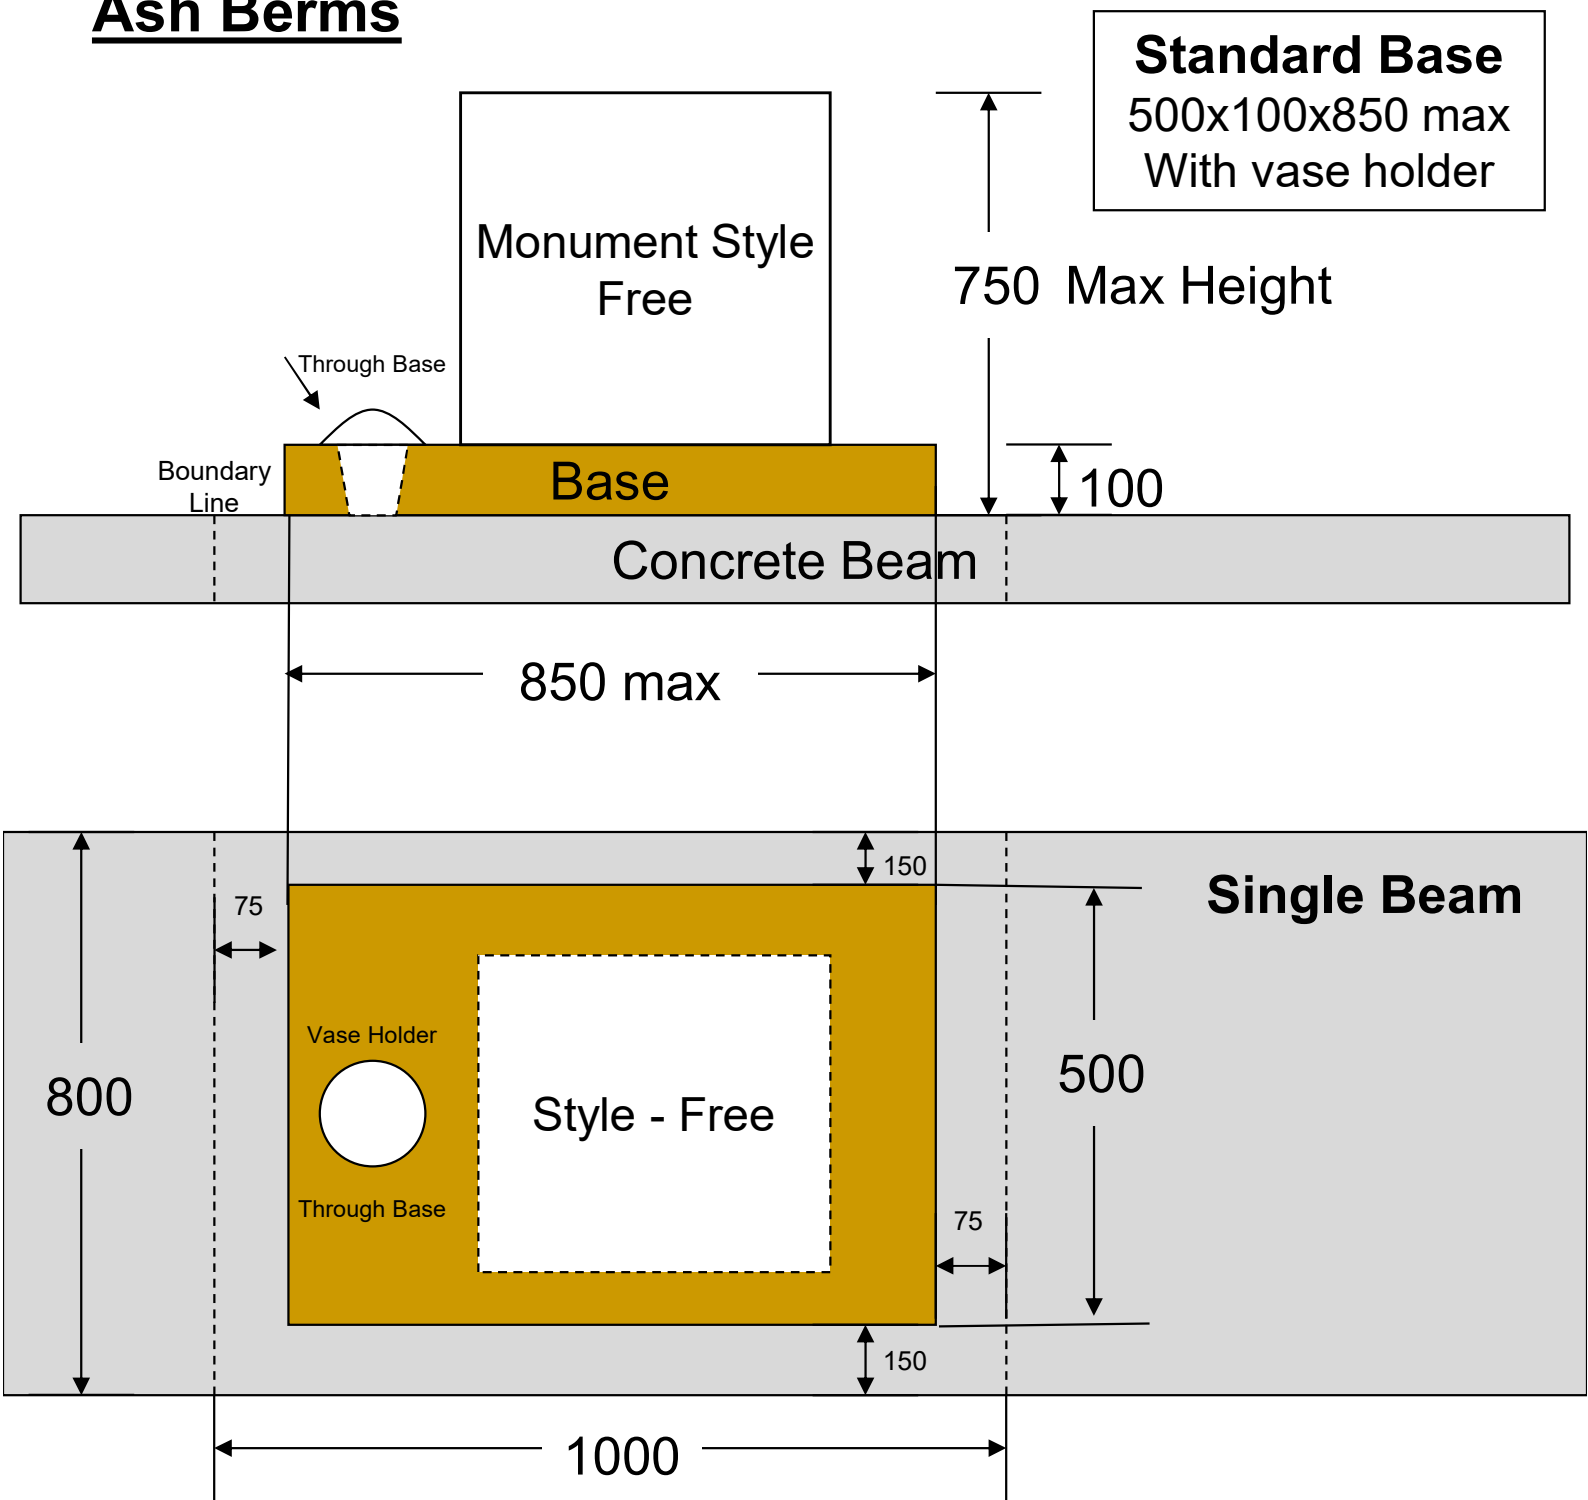

**Back to Back
Configuration
(Double Beam)**


Monument Details

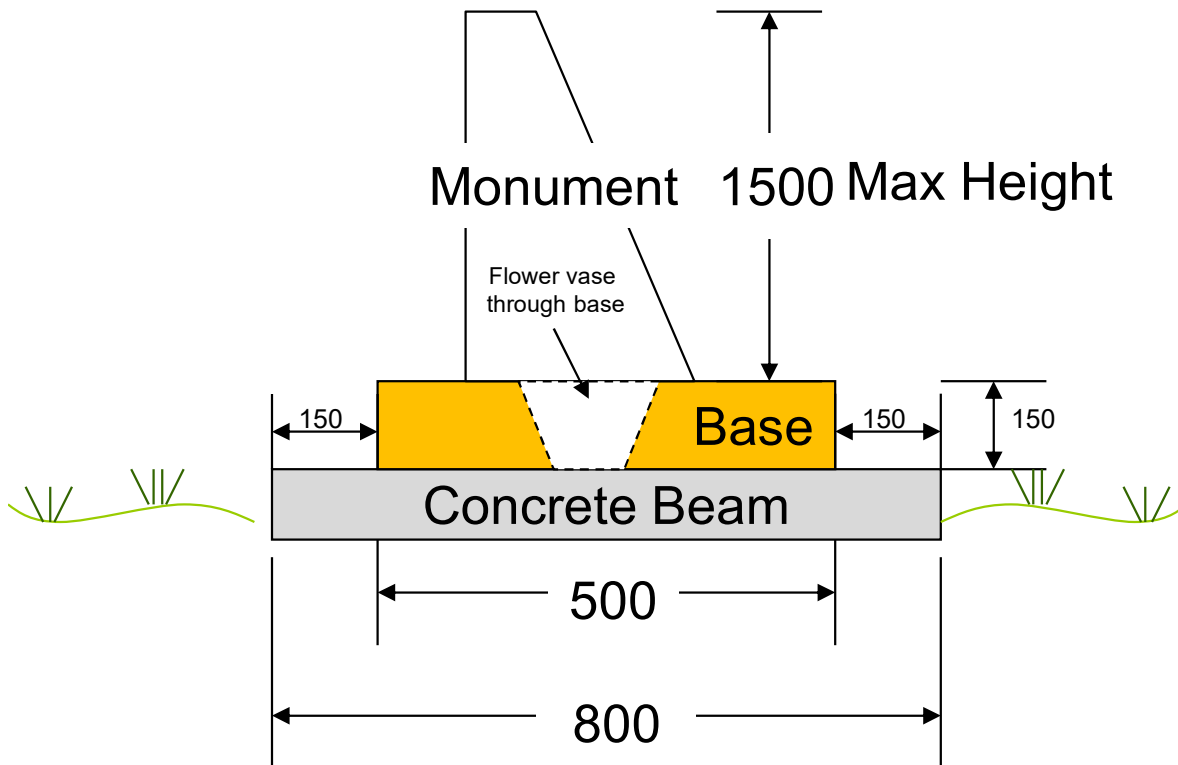



Single Beam

Single Base = 1000x 500 max

Double Base = 2000x 500 max

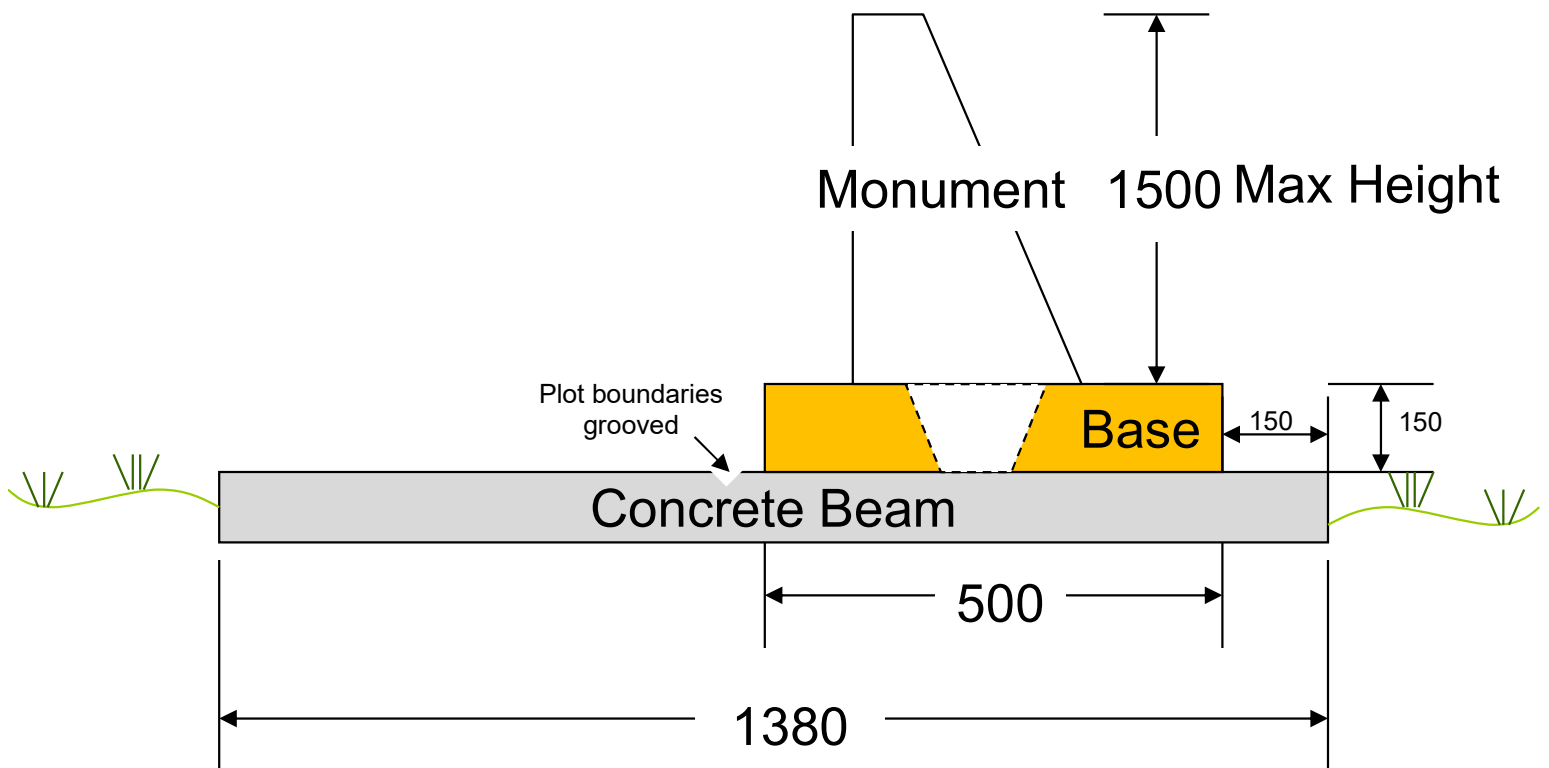

Octagonal Ash Berm:

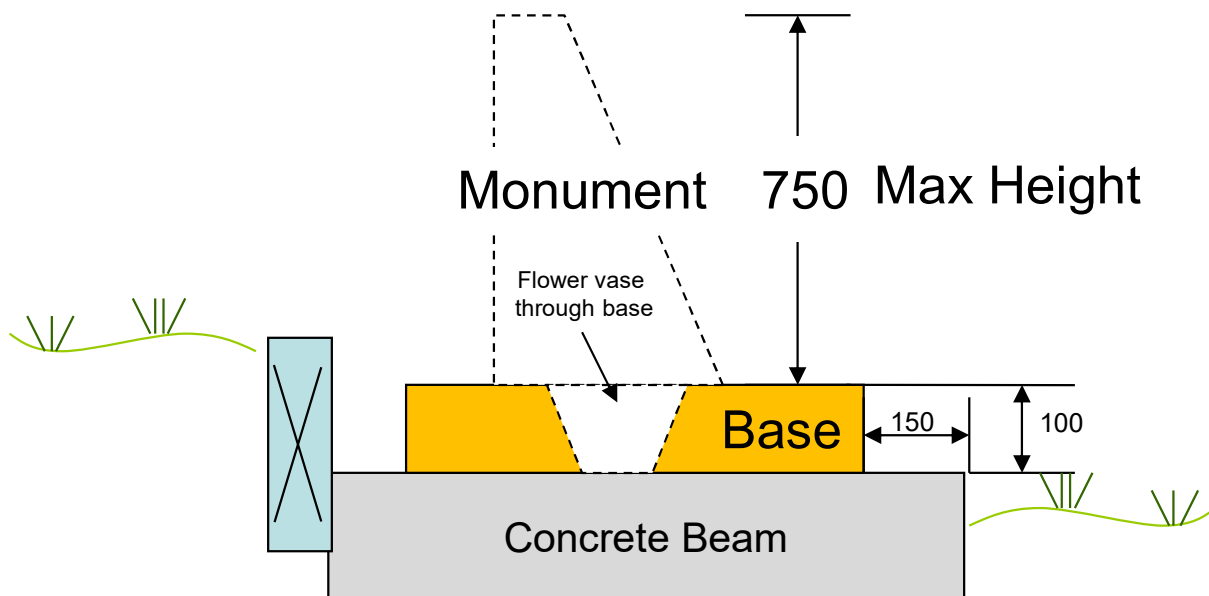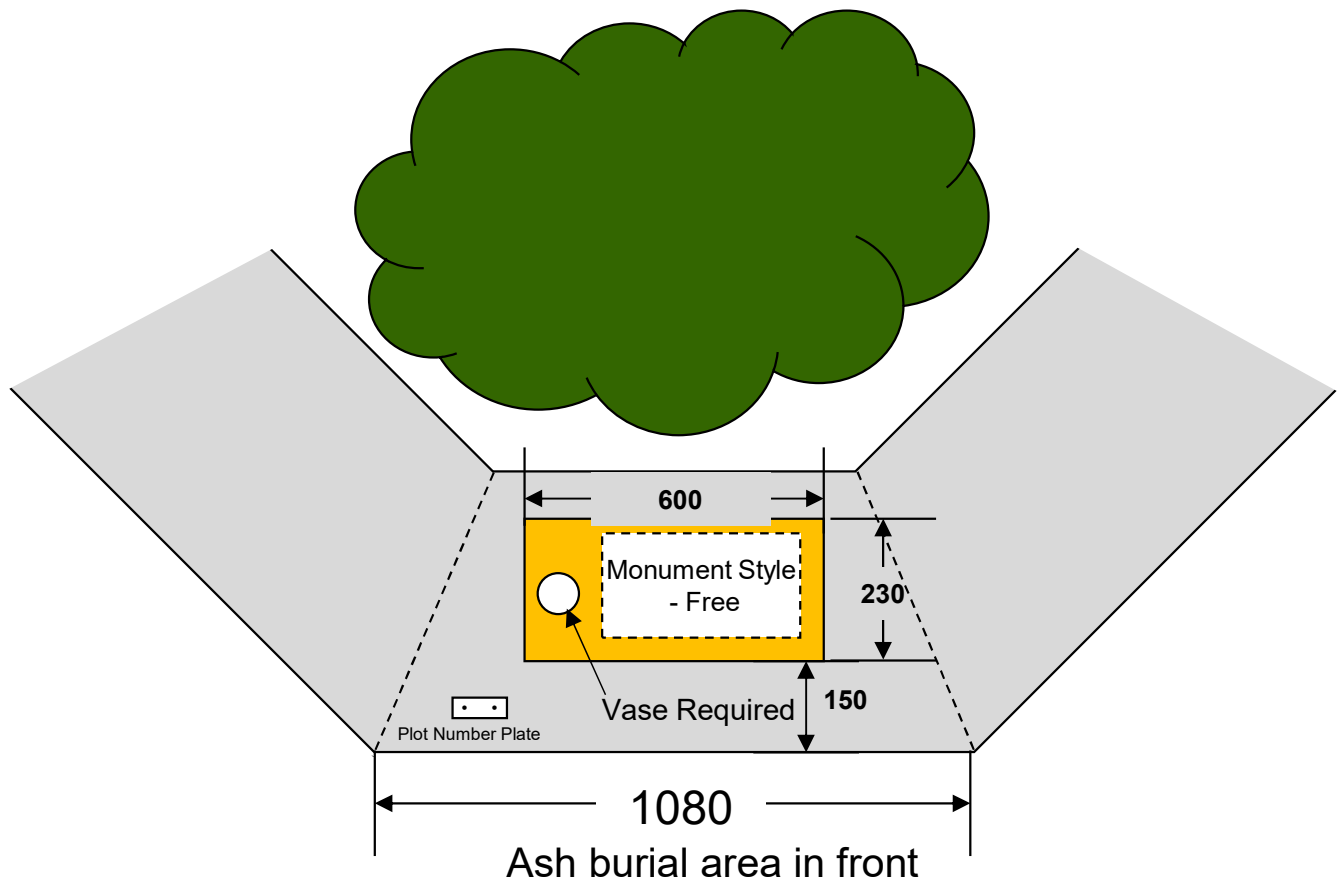

Standard Base - 600x230x100 (vase mandatory)